



# CITY COUNCIL MEETING

NOVEMBER 04, 2020





# SITE PLAN





# ORCHARD LANE PARK



## PLAYGROUND

### THEME FEATURES & CHARACTERS

- Time traveling from Past to Future

### ALL-INCLUSIVE PLAYGROUND

- ADA compliant surfacing
- ADA accessible play features
- Play values for kids with different capabilities

### FUN PLAY

- Themed play
- Challenging motion activities
- Space for exploration




Past Zone Features



Future Zone Features



# PLAYGROUND PLAY ZONES

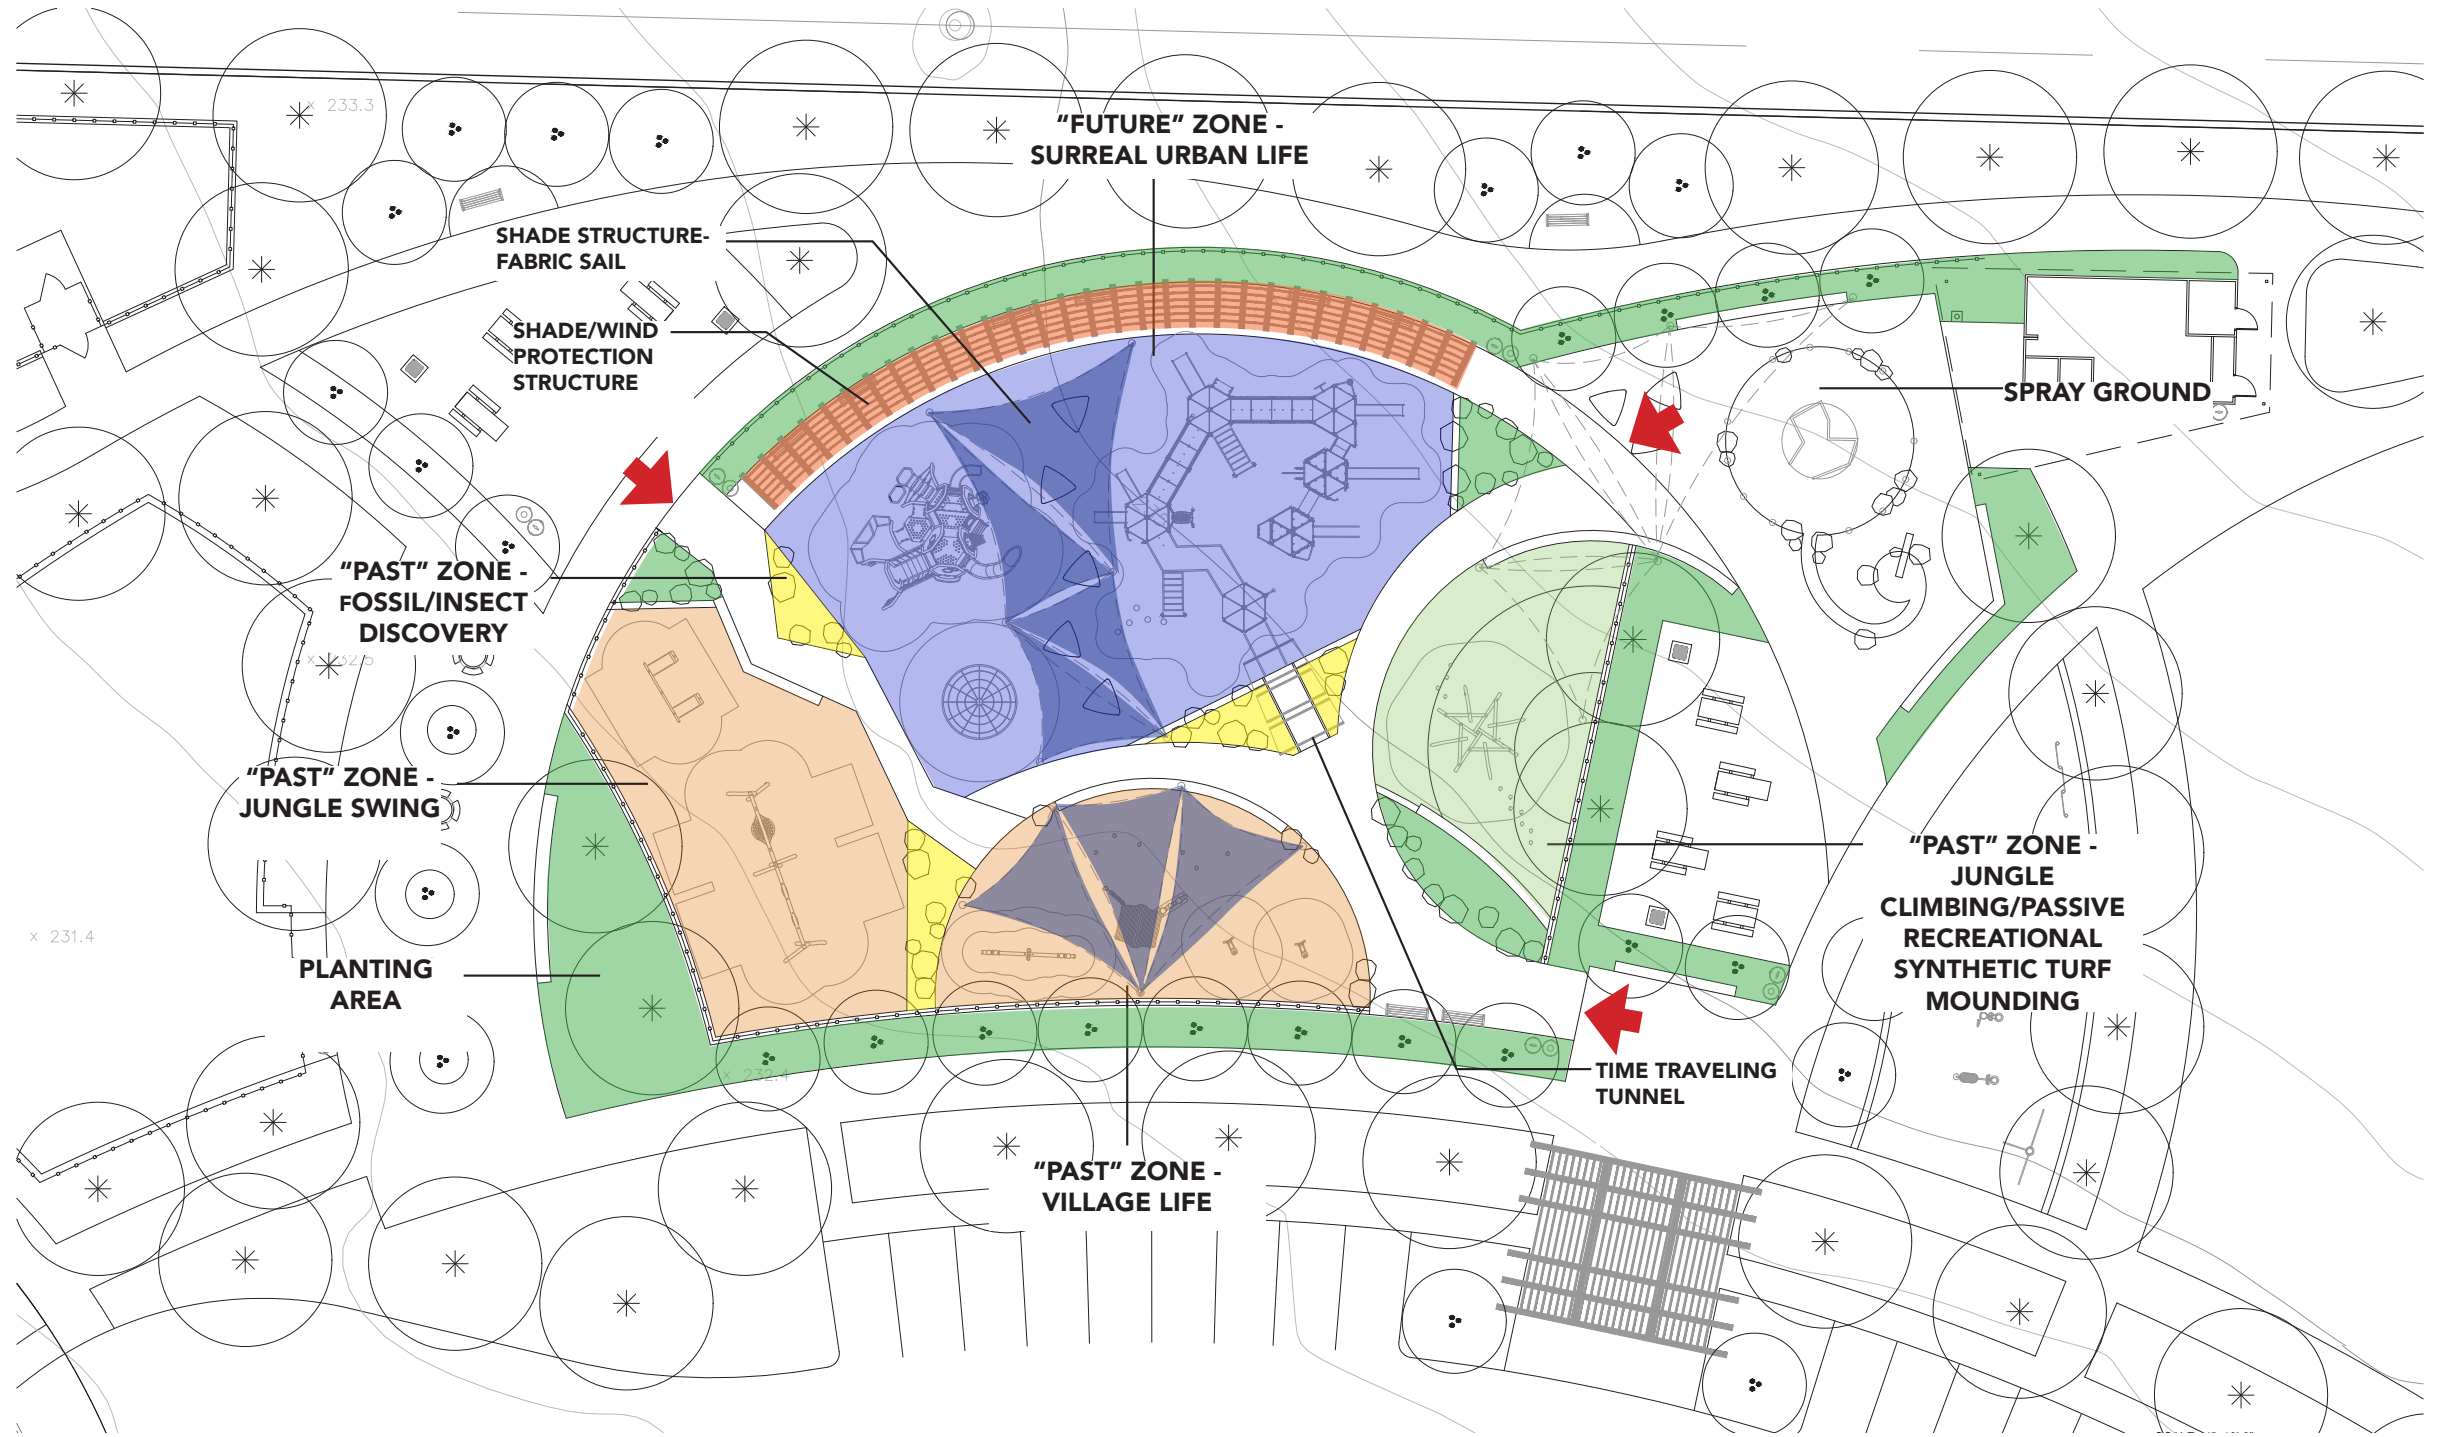



# ORCHARD LANE PARK

## PLAY EQUIPMENT OPTIONS





# ORCHARD LANE PARK




## PLAYGROUND SITE AMENITIES

- Perforated Fence and Regular Fence
- Sculpture Playful Bench and Regular Bench
- Windmill Sculpture on Synthetic Turf Berm
- Stamped/Texture Concrete





# PLAYGROUND PLAY SURFACING

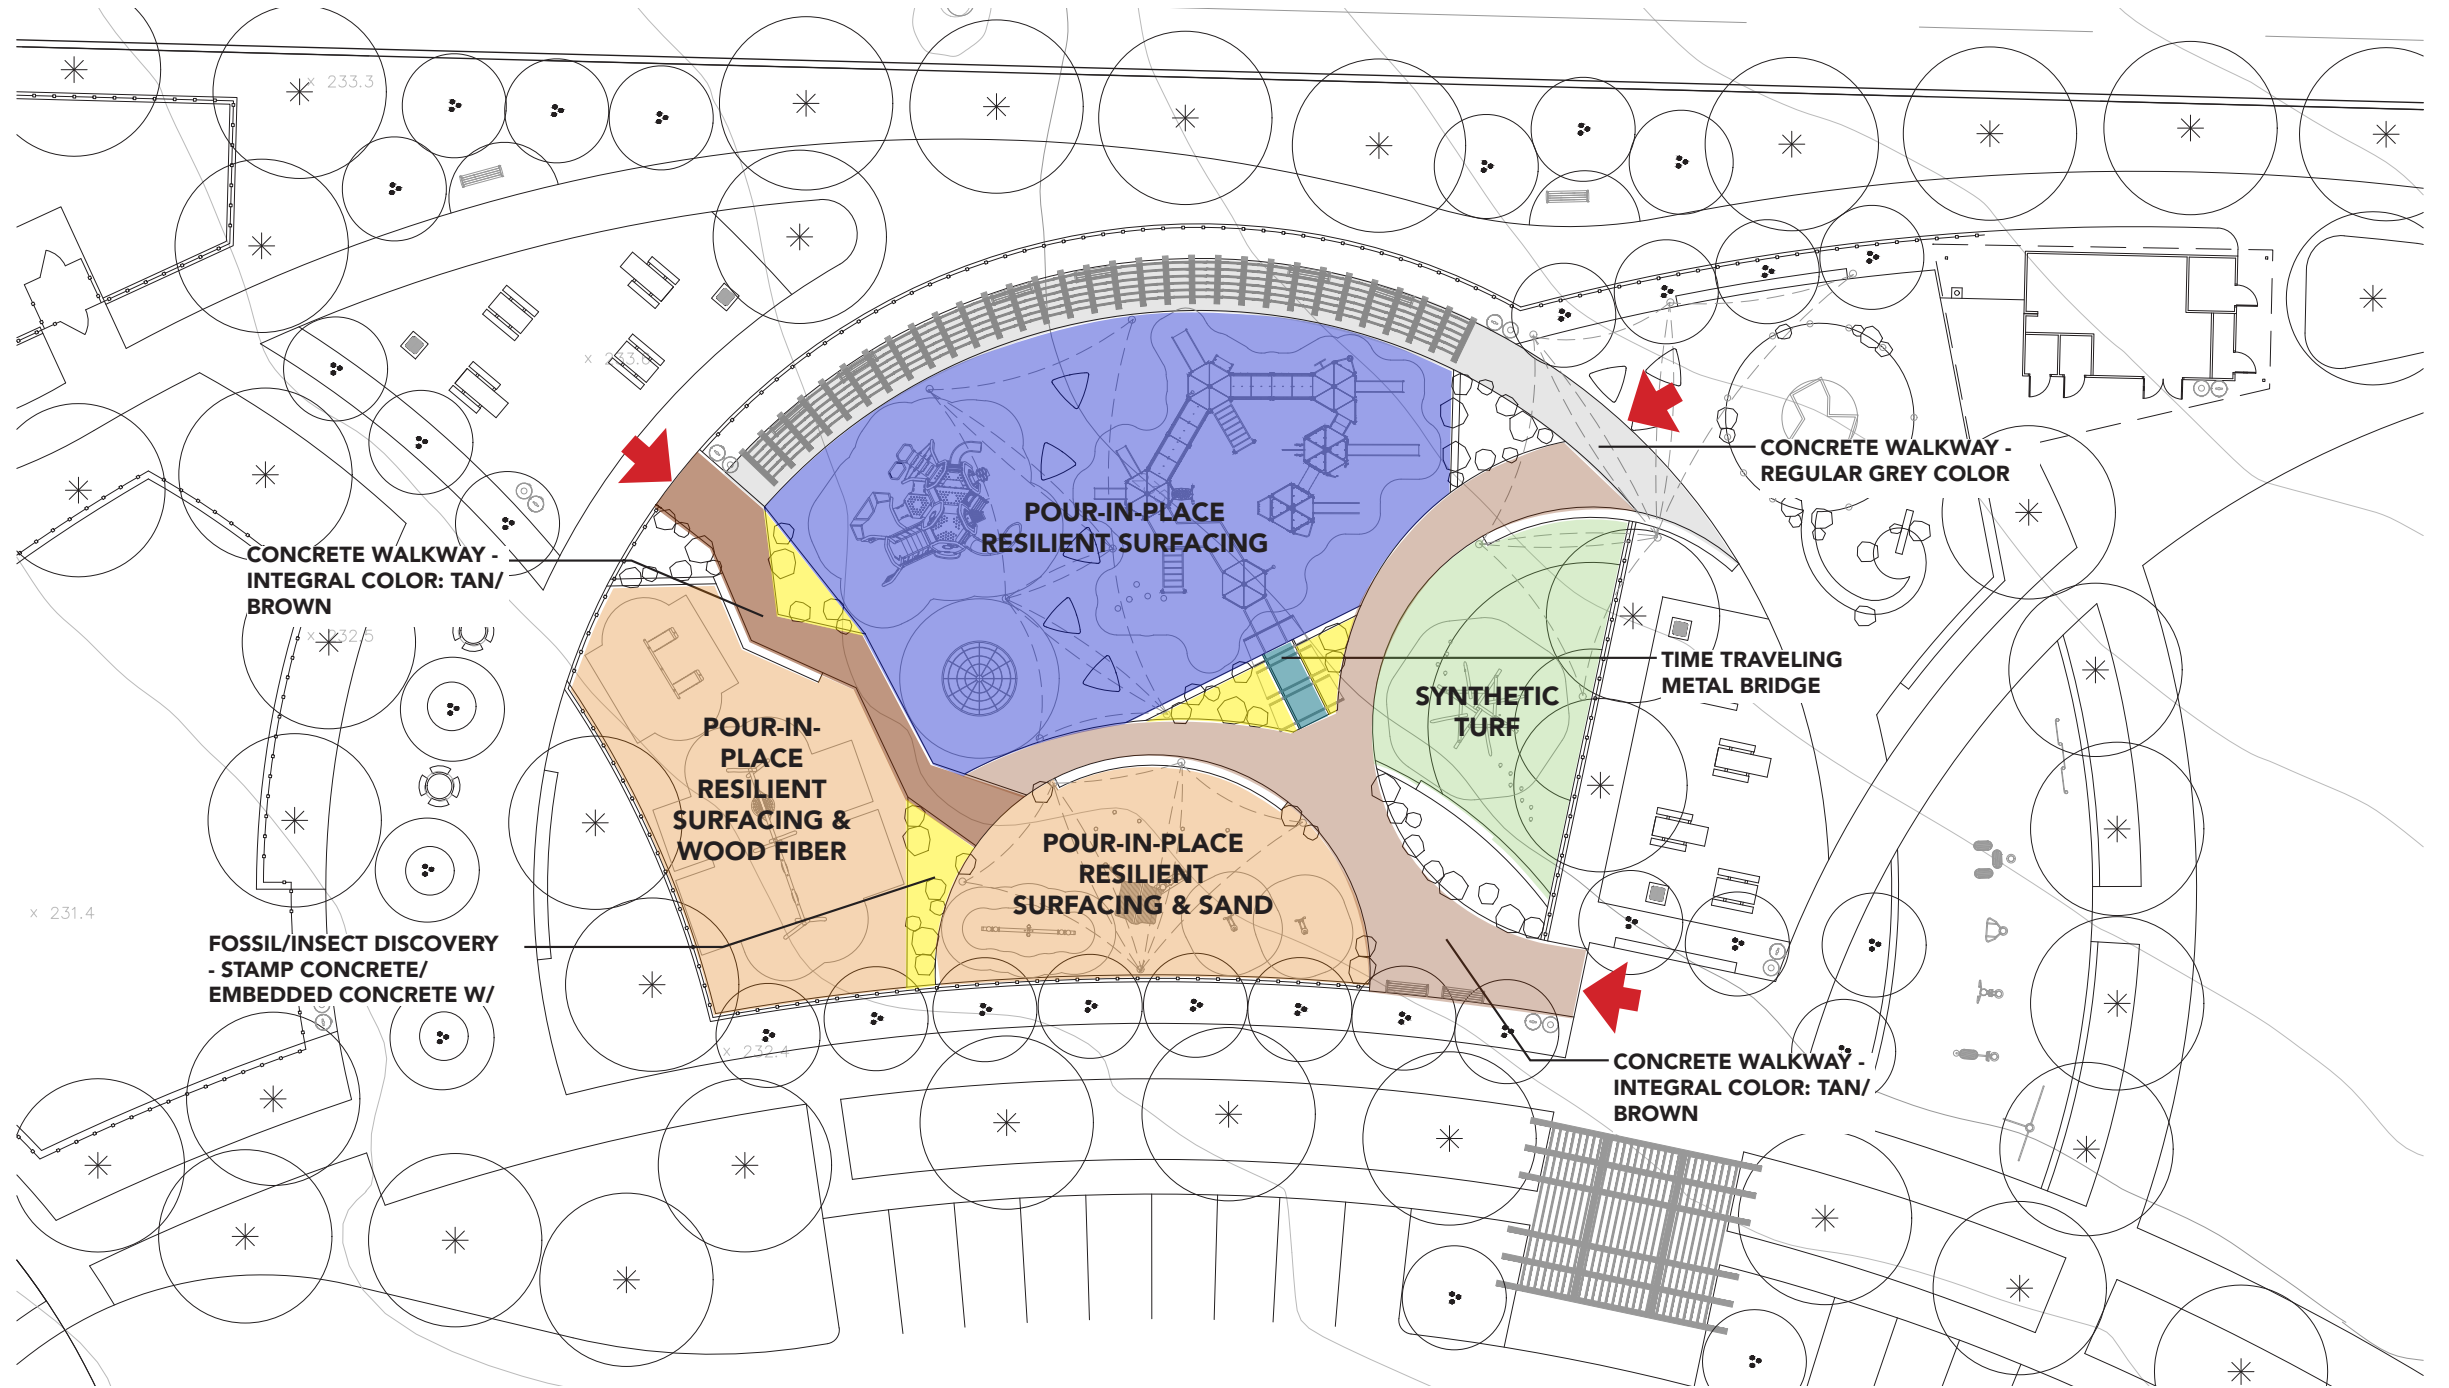



# ORCHARD LANE PARK



## SPRAY GROUND

### WATER PLAY FEATURES

- Limited above-ground features
- More in-ground features

### PLAY ZONES

- Toddler area
- Older kids area


### OTHER FEATURES

- Boulders
- Water creeks
- Outdoor shower
- Seating area






# SPRAY GROUND PLAY FEATURES

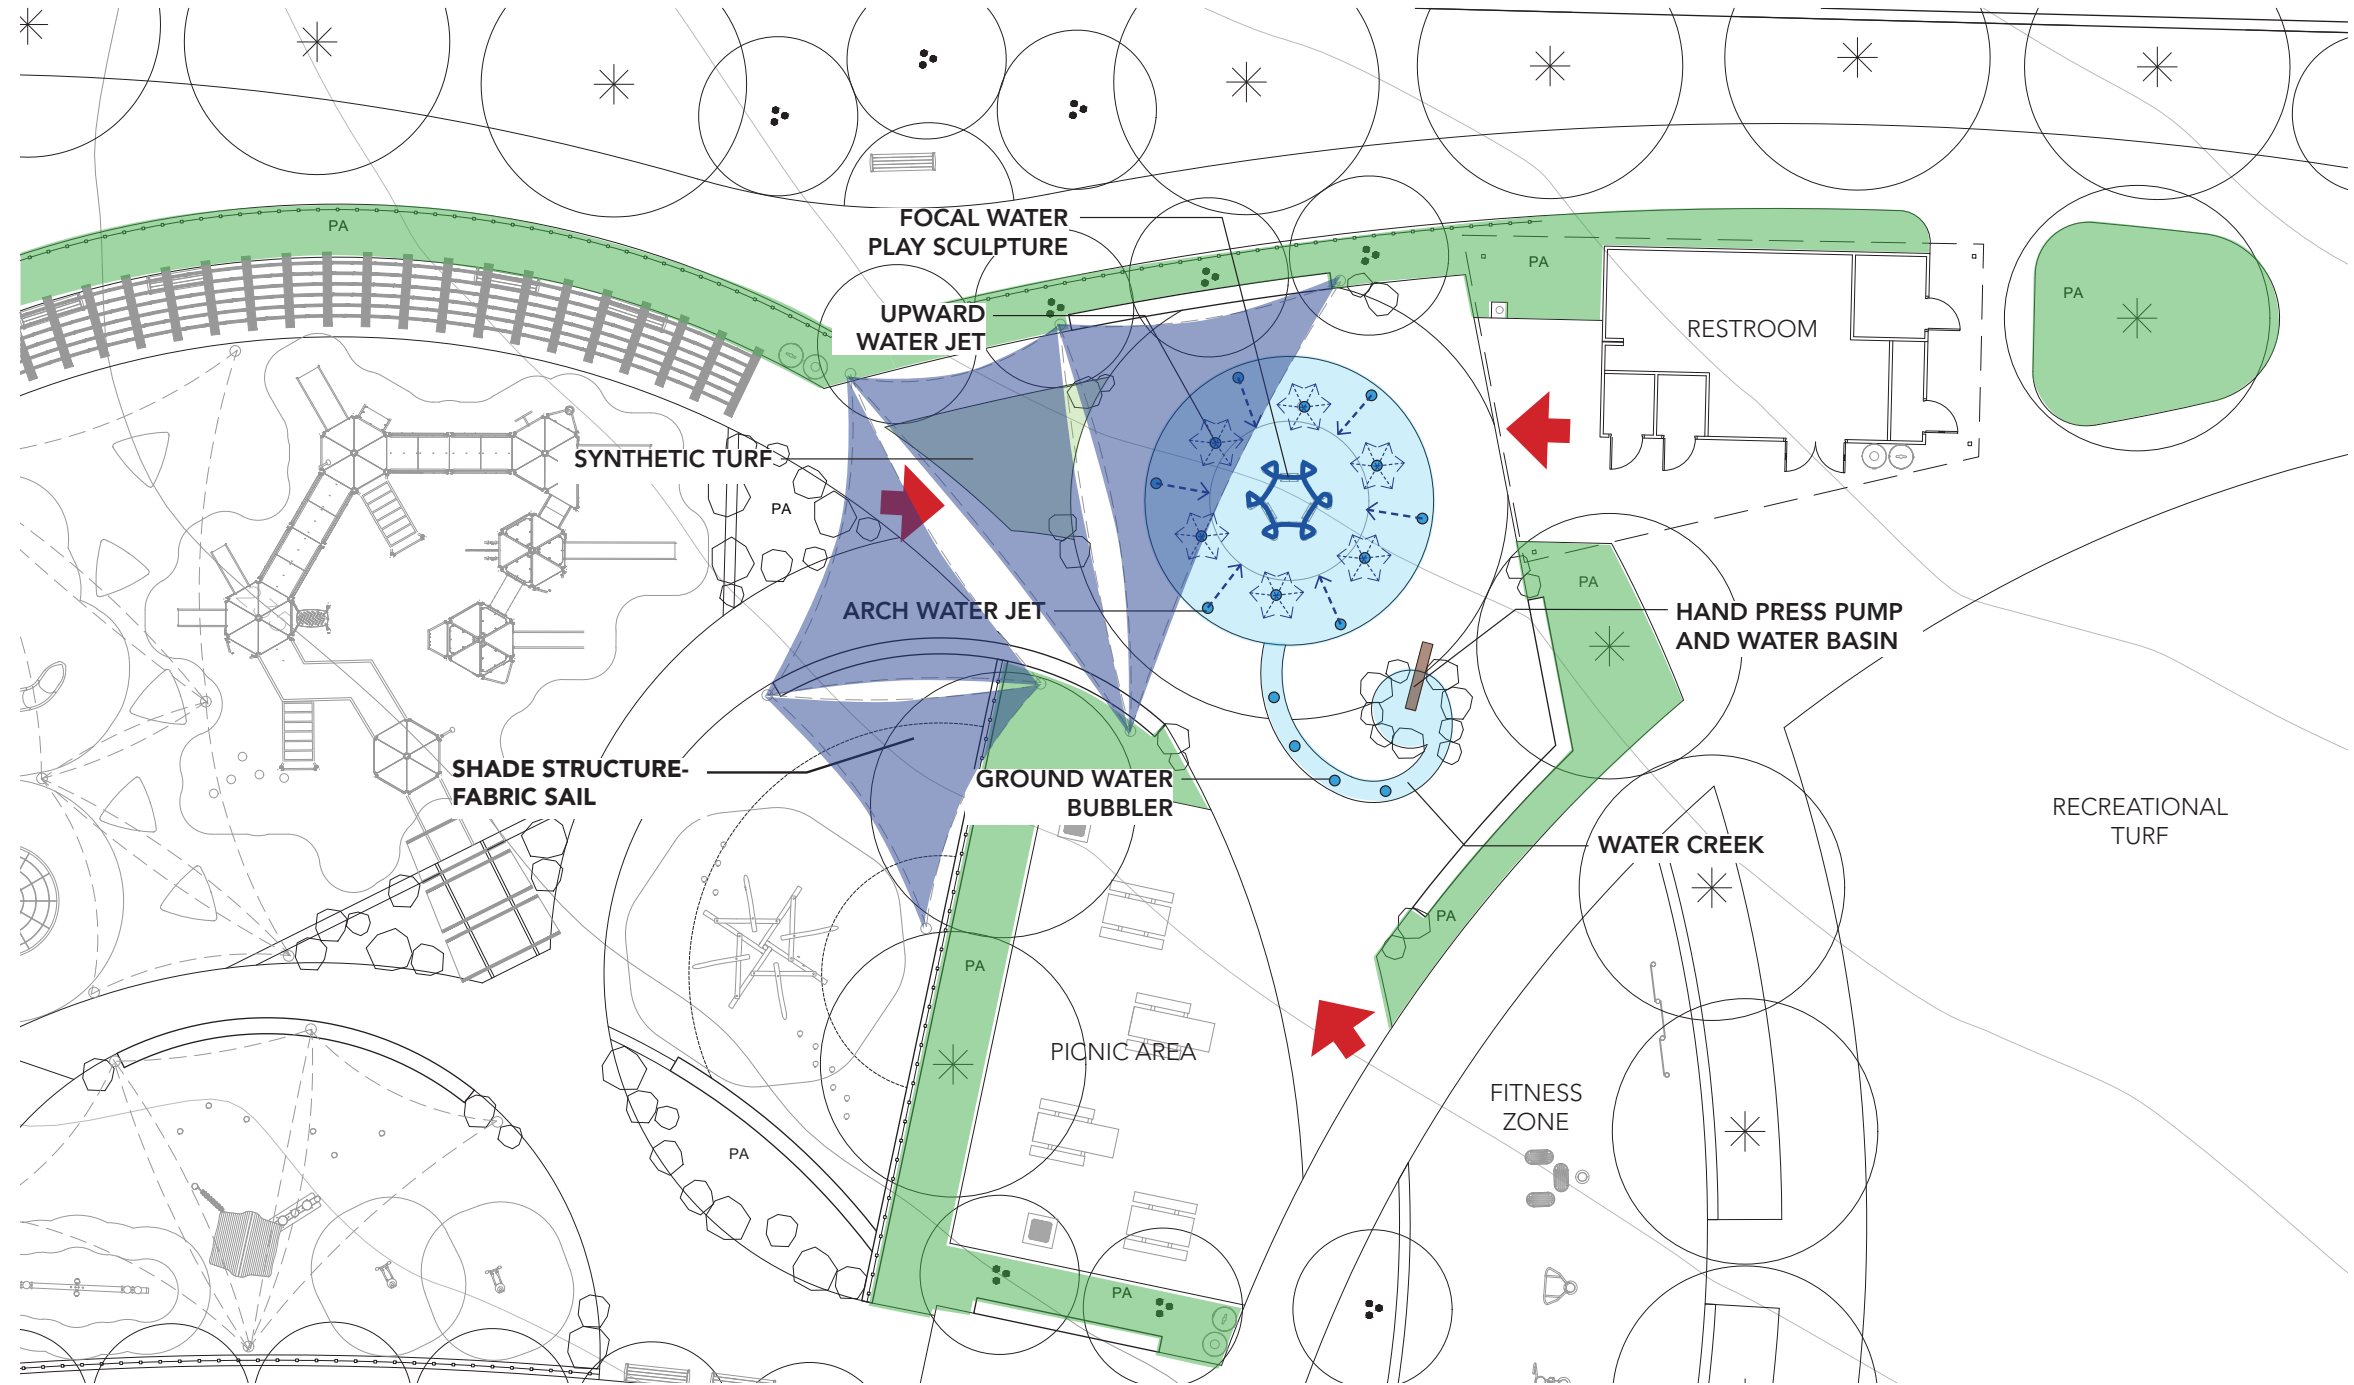



# SPRAY GROUND PLAY SURFACING

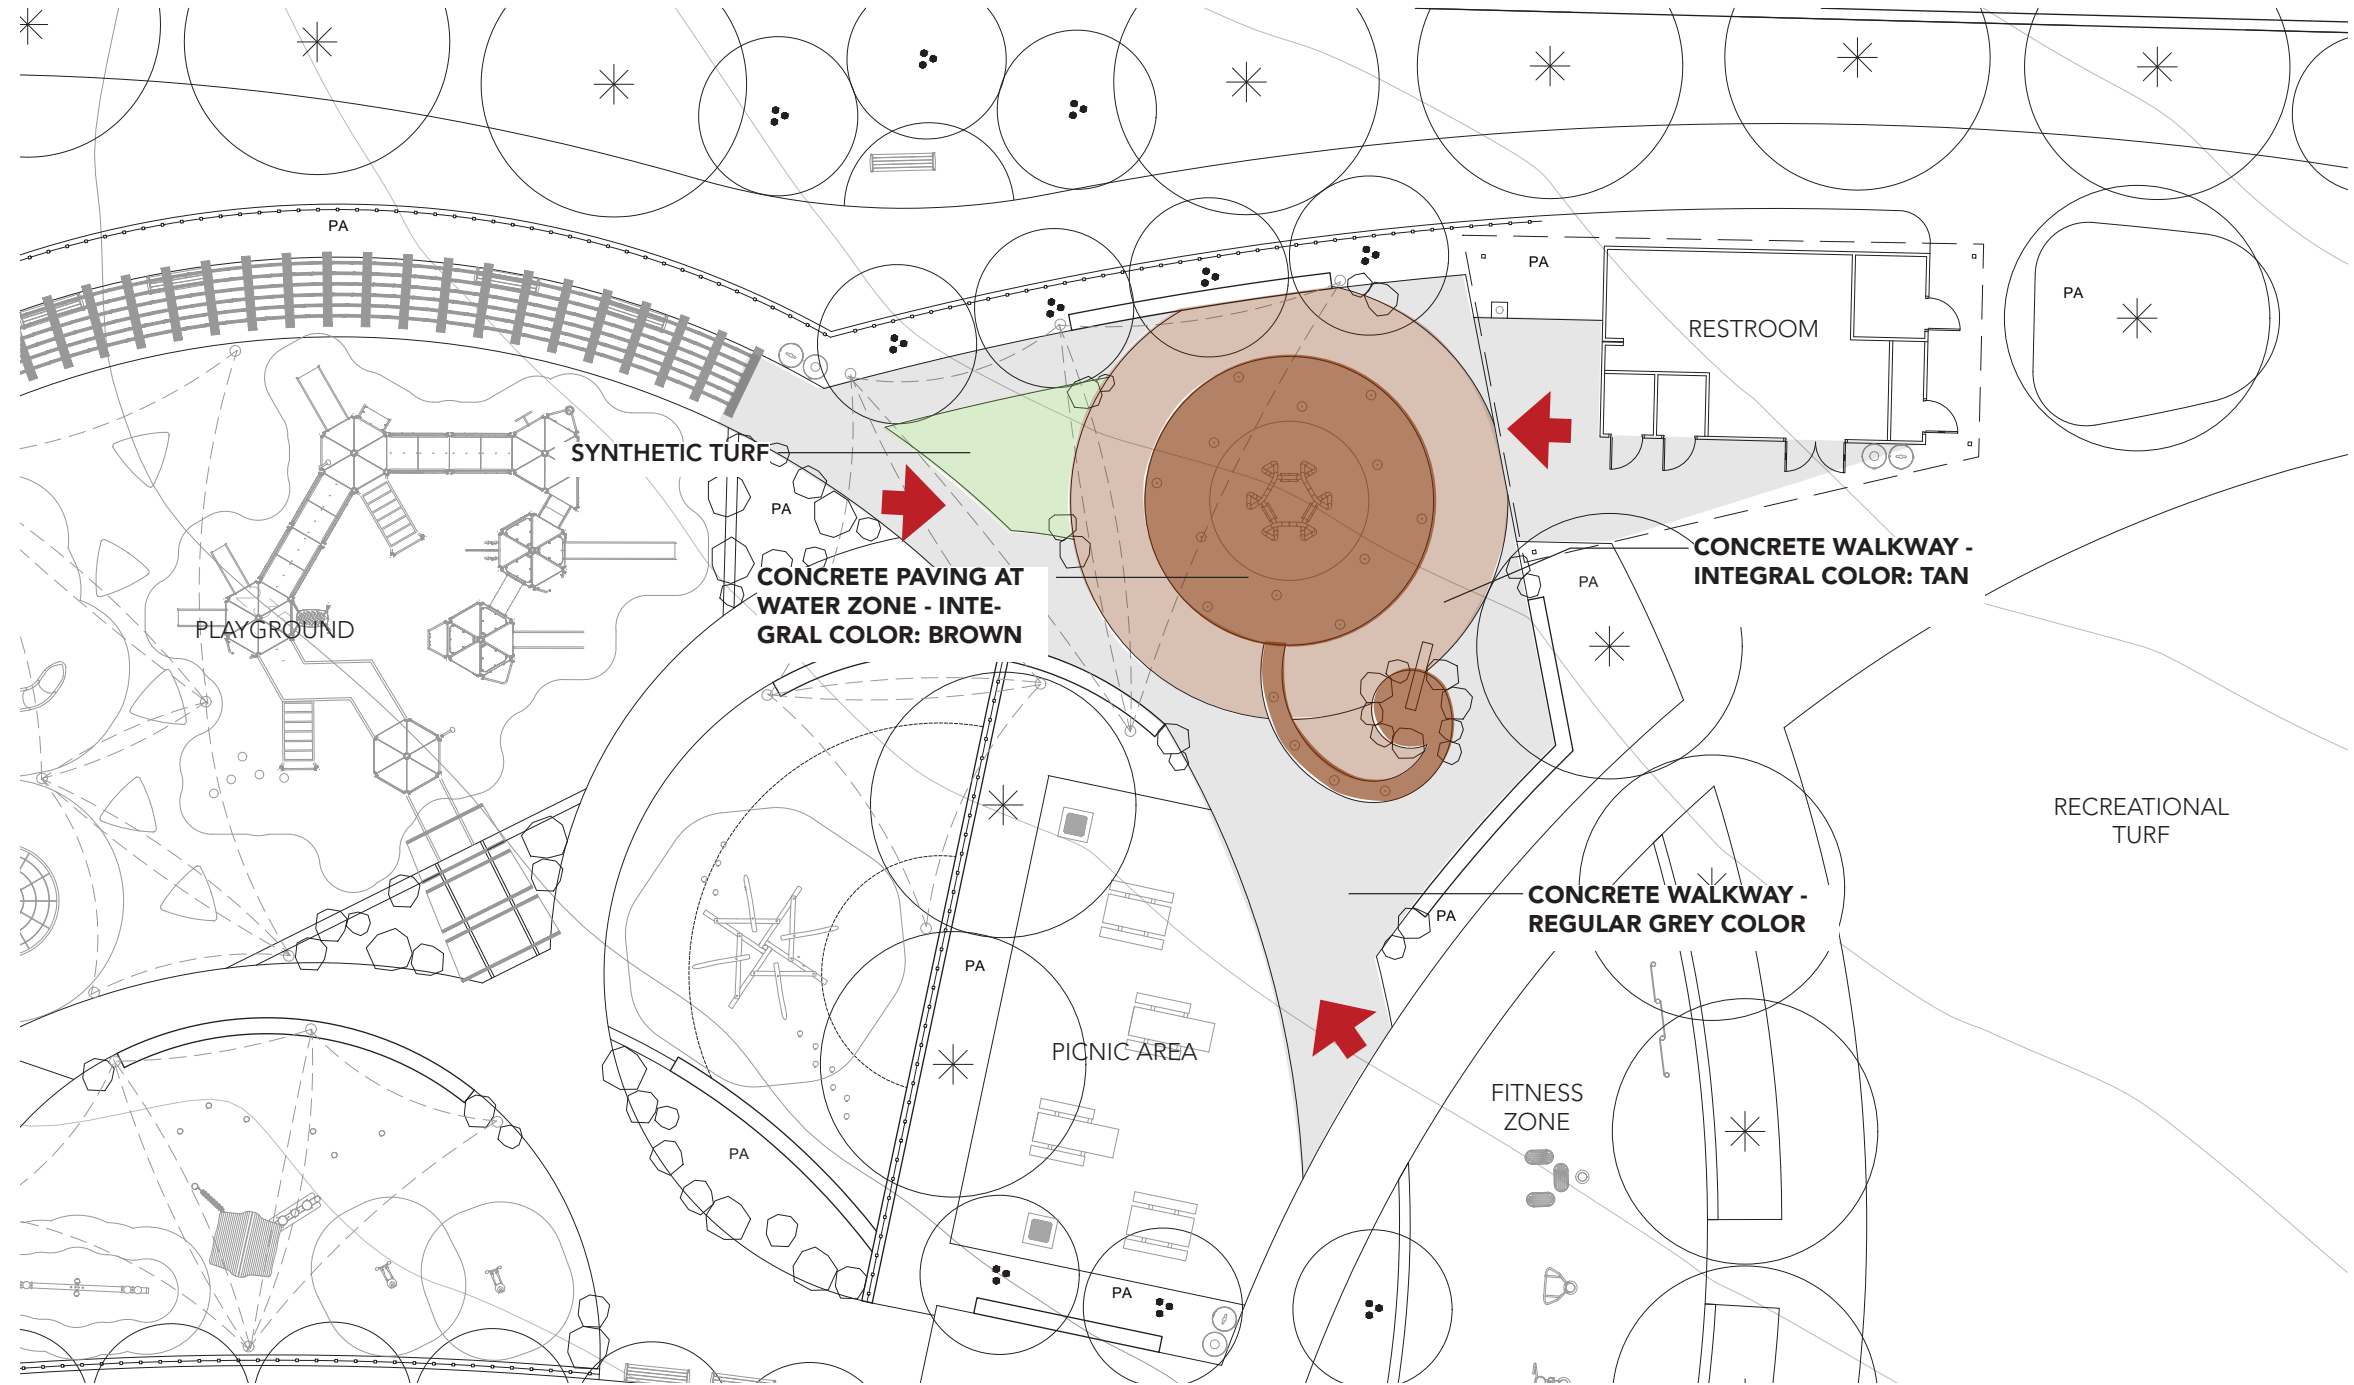



# ORCHARD LANE PARK



## SKATE PARK




### SKATE PARK FEATURES

- Hybrid street/transition
- Quater pipes
- Layback wall
- Stair set with down-rail
- Banks
- Pyramid hip
- Flat-bar grinding rail
- Curb
- Open during park hours—secured perimeter fencing to be locked when park is closed
- Space is medium range—facilitates 30-40 riders (verify w/ andres)
- Designed for range of skill/expertise levels
- Not lighted





# SKATE PARK SITE PLAN & RENDERING

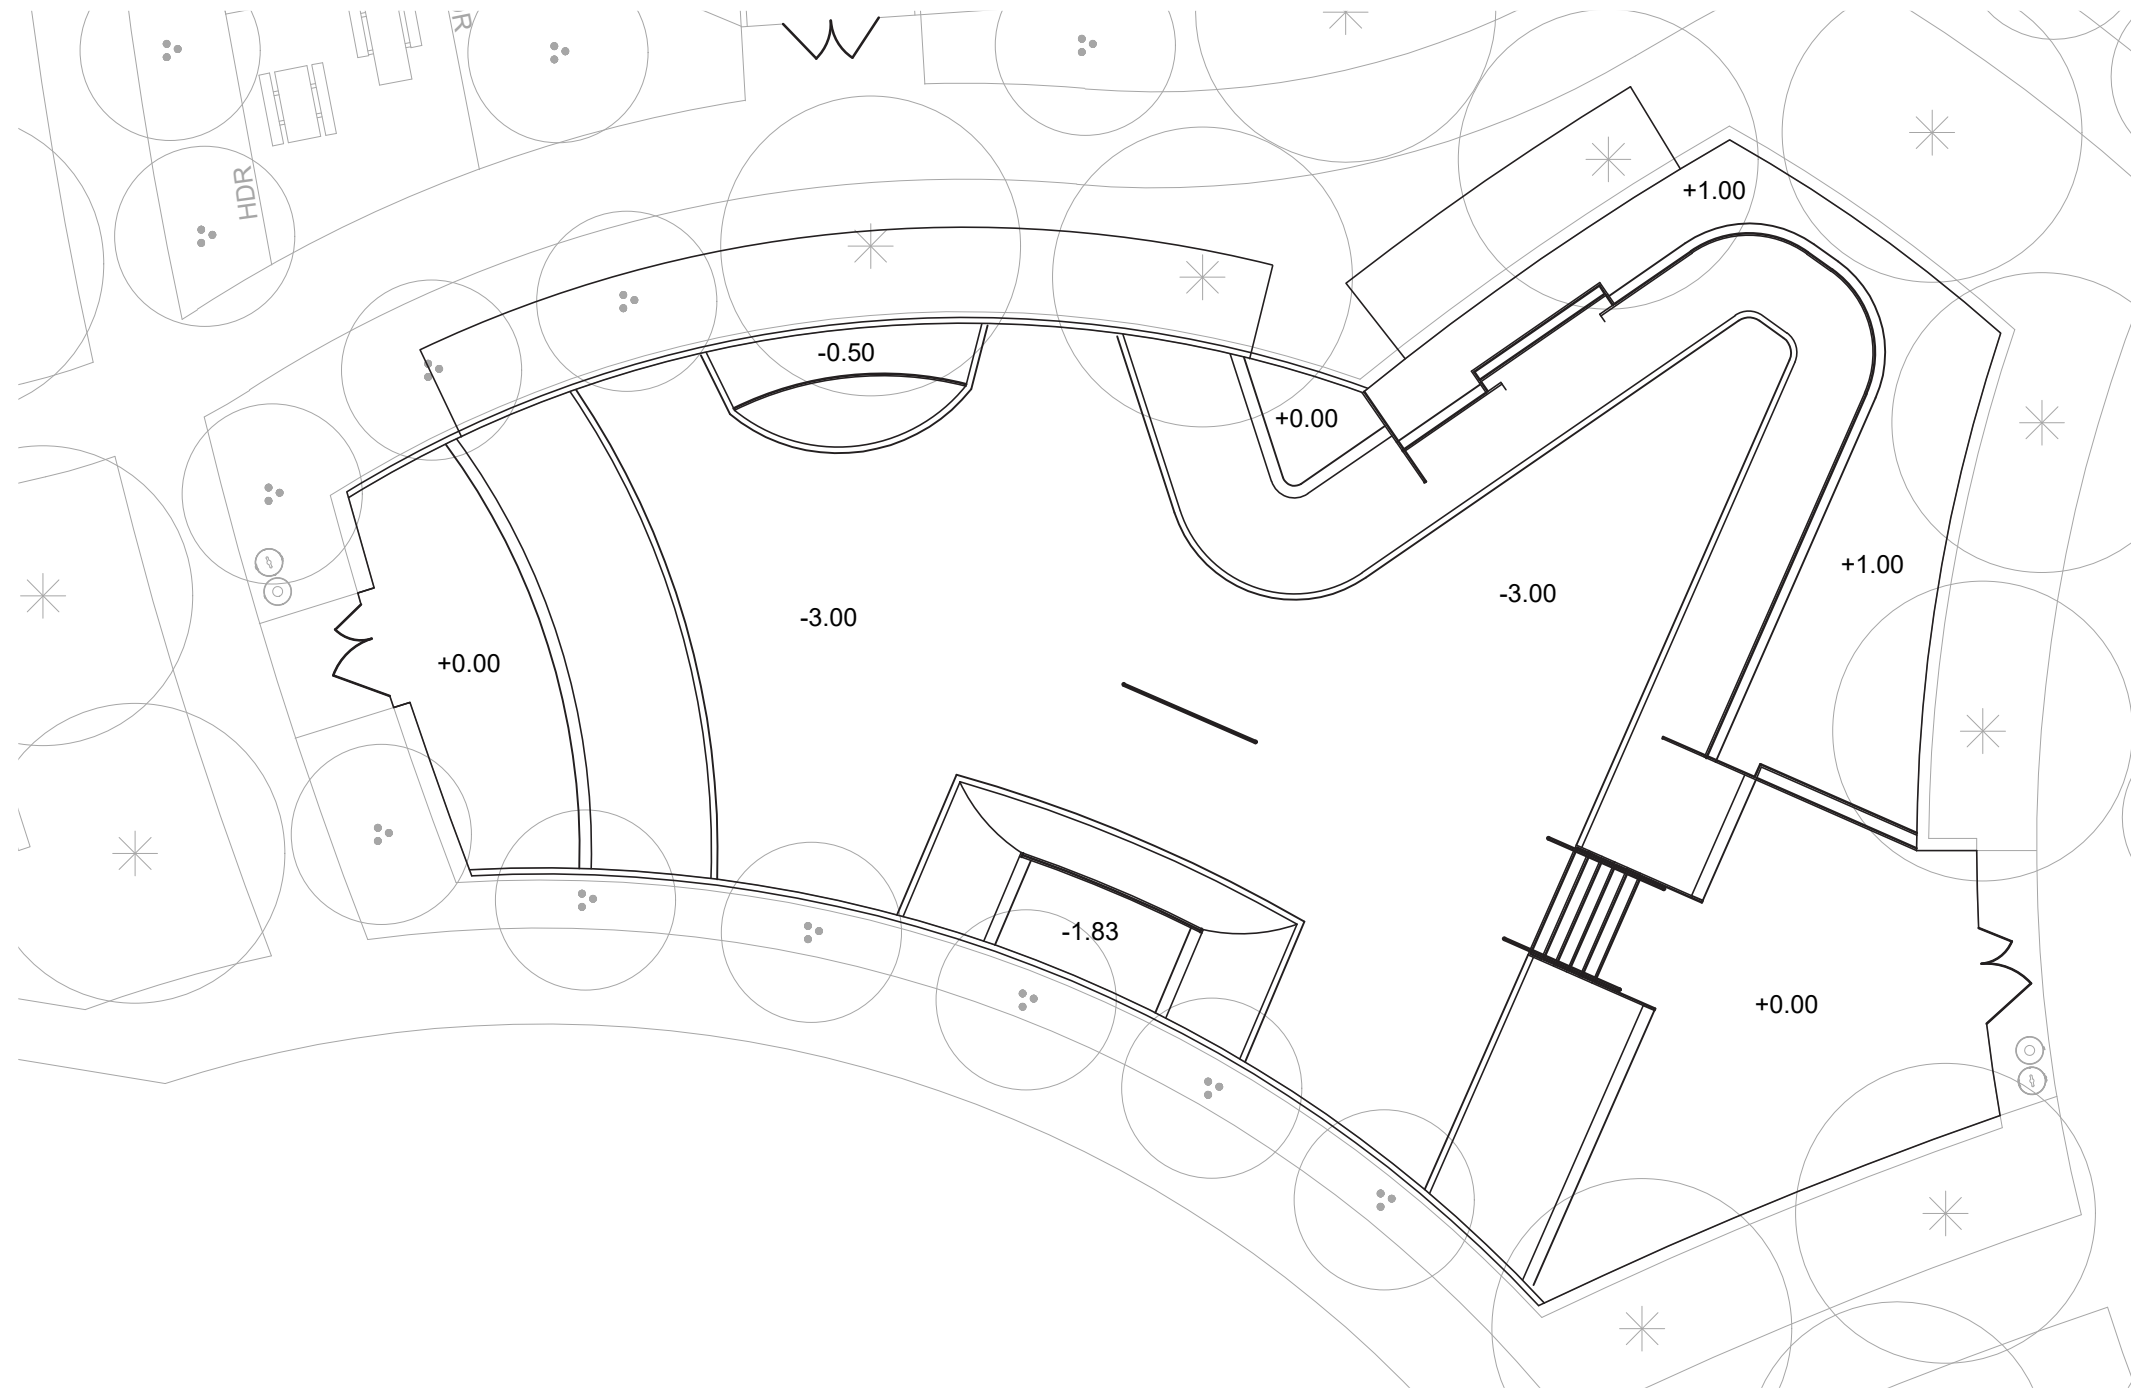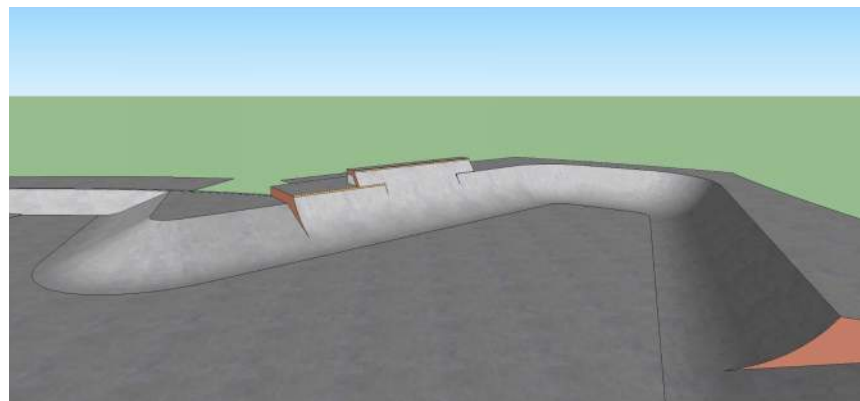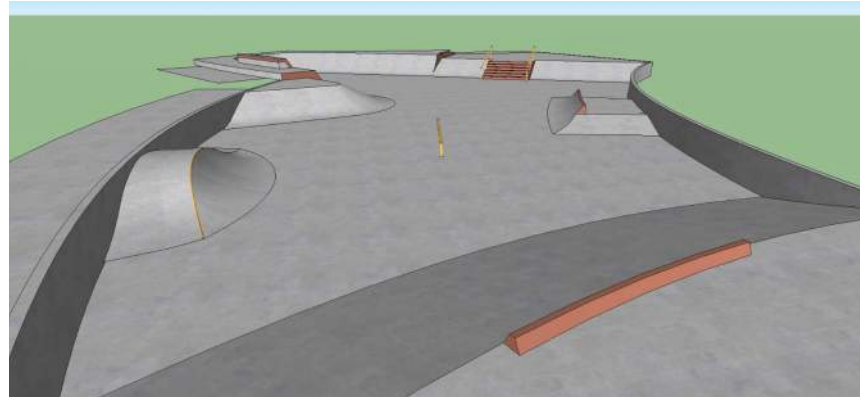





# ORCHARD LANE PARK



## SITE AMENITIES - RESTROOM BUILDING

- Separated Restroom Stalls/Storage Room/Splash Pad Pump Room
- Modern/Future Looking Style
- Two Restroom Stalls, to be locked when park is closed
- Outside Lavatory
- Outside Drinking Fountain w/ Bottle Filler

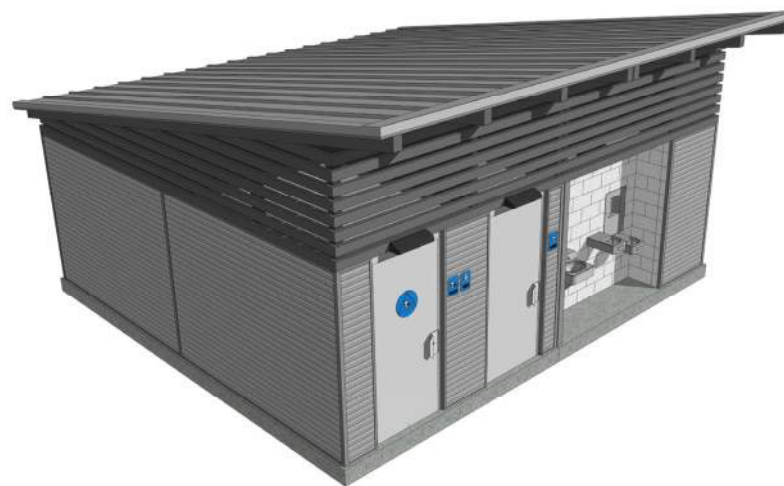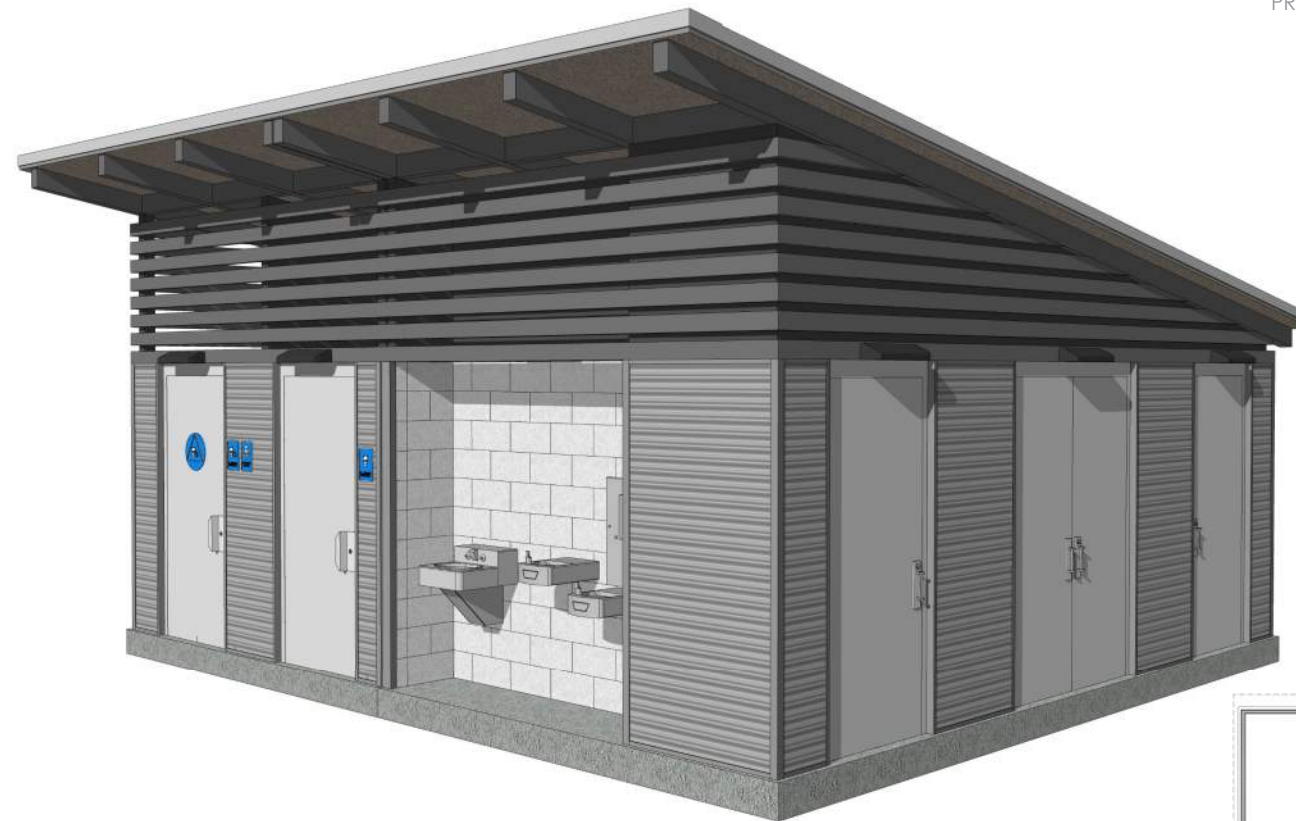

PROJECT REF#: 10902B-10/20/2020-0



### FLOOR PLAN

SCALE: NOT TO SCALE

## OPTION '2' RESTROOM / STORAGE BUILDING ORCHARD LANE PARK SOLEDAD, CALIFORNIA

ARTIST IMPRESSION: 3D RENDERING ONLY FOR REPRESENTATION. COLORS AND MATERIALS ARE SUBJECT TO CHANGE  
COPYRIGHT 2020, PUBLIC RESTROOM COMPANY THIS MATERIAL IS THE EXCLUSIVE PROPERTY OF PUBLIC RESTROOM  
COMPANY AND SHALL NOT BE REPRODUCED, USED OR DISCLOSED TO OTHERS EXCEPT AS AUTHORIZED BY THE  
WRITTEN PERMISSION OF PUBLIC RESTROOM COMPANY.



[www.PublicRestroomCompany.com](http://www.PublicRestroomCompany.com)

2587 BUSINESS PARKWAY  
MINDEN NEVADA 89423  
P: 888-888-2060 F: 888-888-1448



NOVEMBER 04, 2020





# ORCHARD LANE PARK



## SITE STRUCTURES

- Entry Pergola
- Amphitheater Stage and Shade Structure

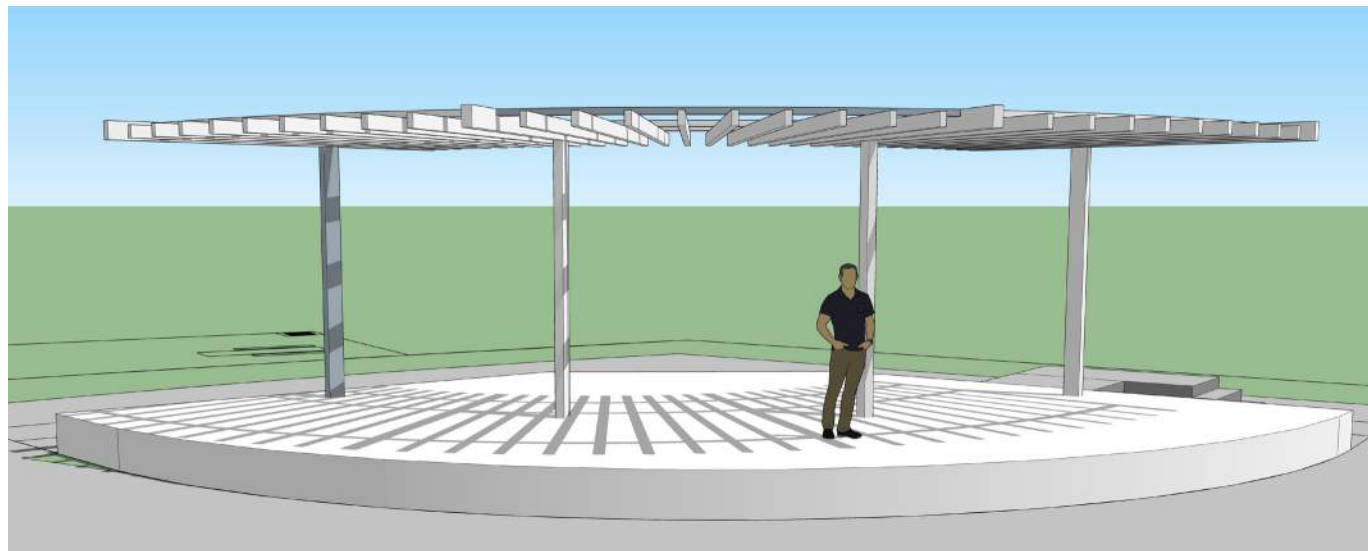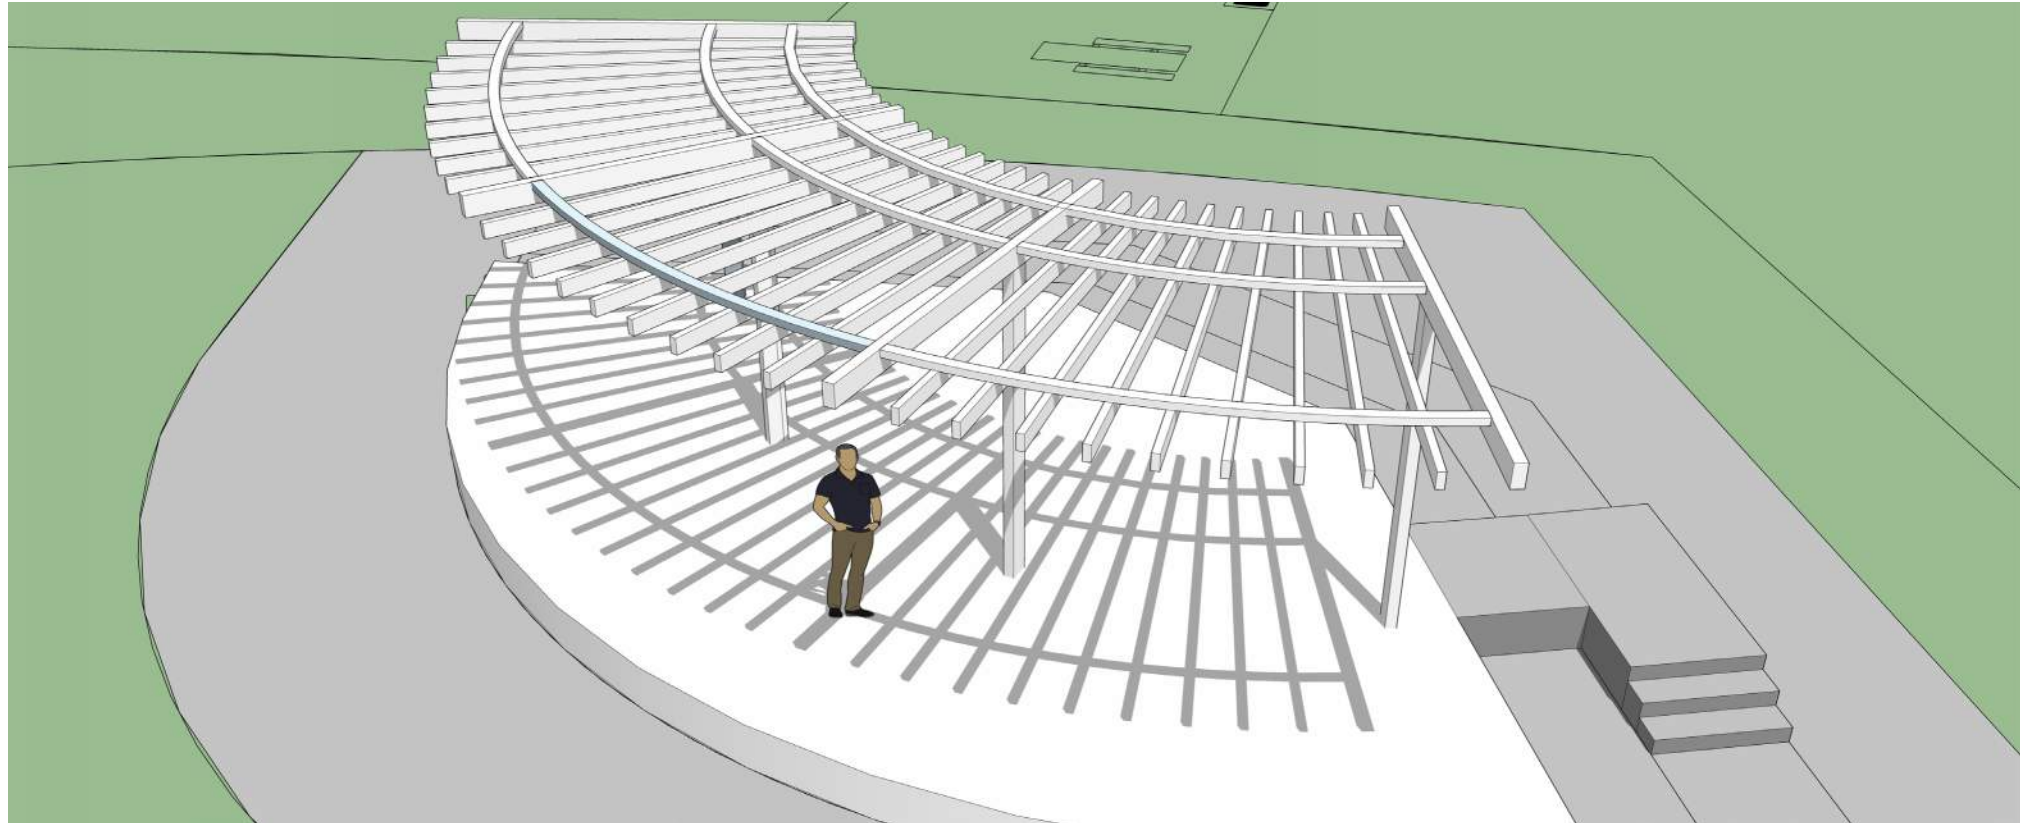



# ORCHARD LANE PARK



## SITE AMENITIES - LARGE PICNIC AREA

- Picnic Shelters
- Precast Concrete Picnic Table, Group BBQ Grill and Trash Receptacles
- Accommodate 80-100 people as a group
- Flexible Table Layout for Small/Medium Group Use



Precast Concrete BBQ Grill  
Color: Grey



Precast Concrete Service Table  
Color: Grey



Precast Concrete Picnic Table  
Color: Grey



Precast Concrete Trash Receptacle  
Color: Grey



# ORCHARD LANE PARK



## SITE AMENITIES - SMALL/MEDIUM PICNIC AREA

- Picnic Shelters/ Shade Trees
- Metal Picnic Table, Trash Receptacles and Precast Concrete Family BBQ Grill
- Accommodate 6-12 people for small group; 12-48 people for medium group
- Flexible Table Layout for Small/Medium Group Use



Metal Picnic Table - Rectangle  
Color: silver grey



Metal Picnic Table - Round  
Color: silver grey



Precast Concrete BBQ Grill  
Color: Grey







## SITE AMENITIES - SITE FURNISHINGS & FENCE/WALL



Metal Trash Receptacle,  
Color: silver grey



Metal Trash Receptacle  
Color: silver grey



Metal Bench - with Back and Arm  
Color: silver grey



Drinking Fountain  
Color: silver grey



Precast Concrete Split Rail Fence



Fence @ Dog Play - Chainlink Fence



Park Perimeter Wall





## CIRCULATION, LIGHTING & SECURITY

### PAVING

- Concrete walkway, regular grey tone
- Asphalt concrete parking lot, 50 stalls
- Granitecrete Paving

### PARKING LOT LIGHTING

- 18' pole height, LED lamp

### WALKWAY LIGHTING

- 16' pole height, LED lamp
- LED bollard light

### SECURITY CAMERA

- Multi-lenses
- Motion triggered



Concrete Paving Walkway



Granitecrete Paving @ Bench Pocket and Small/Medium Picnic Area



Forms+Surface  
Bollard Light Helio



GARDCO P26 medium area light  
GARDCO straight round pole 18' tall



BEGA Pole-top Luminaire  
BEGA Aluminum Pole 16' tall




# ORCHARD LANE PARK



## PLANTING

- Native or adapted plant materials
- Drought tolerant
- Vibrant color
- Long term longevity for maintenance

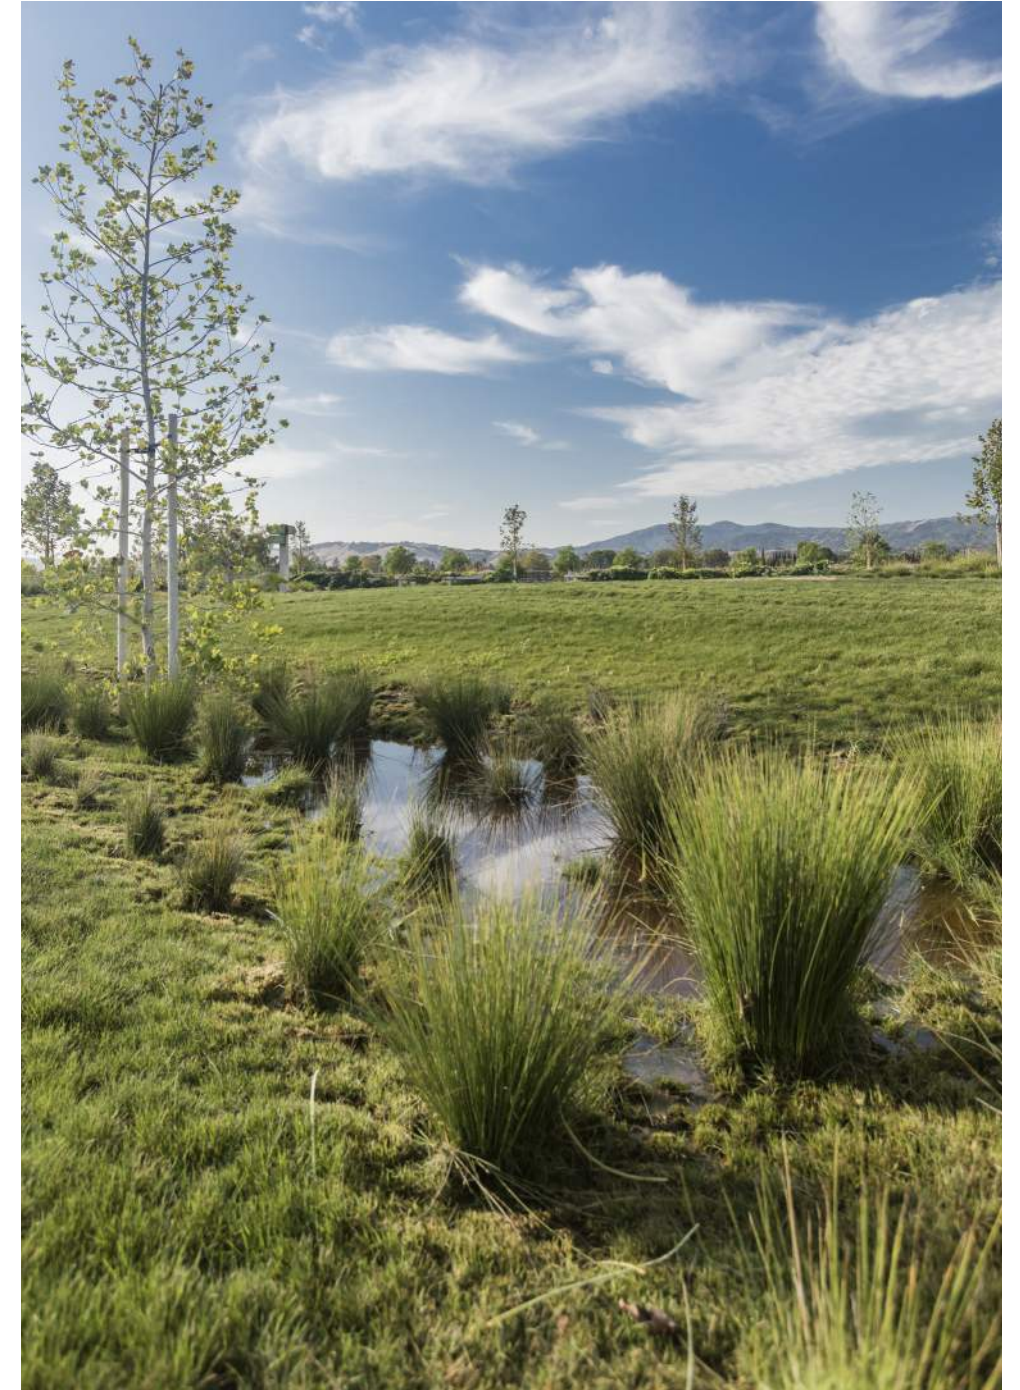





LANDSCAPE  
ARCHITECTS

